


**WORK IN ONE LANE  
TWO-WAY STREET WITH 10' TO 20' OF  
UNOBSTRUCTED ROADWAY WIDTH**

LOCATION \_\_\_\_\_

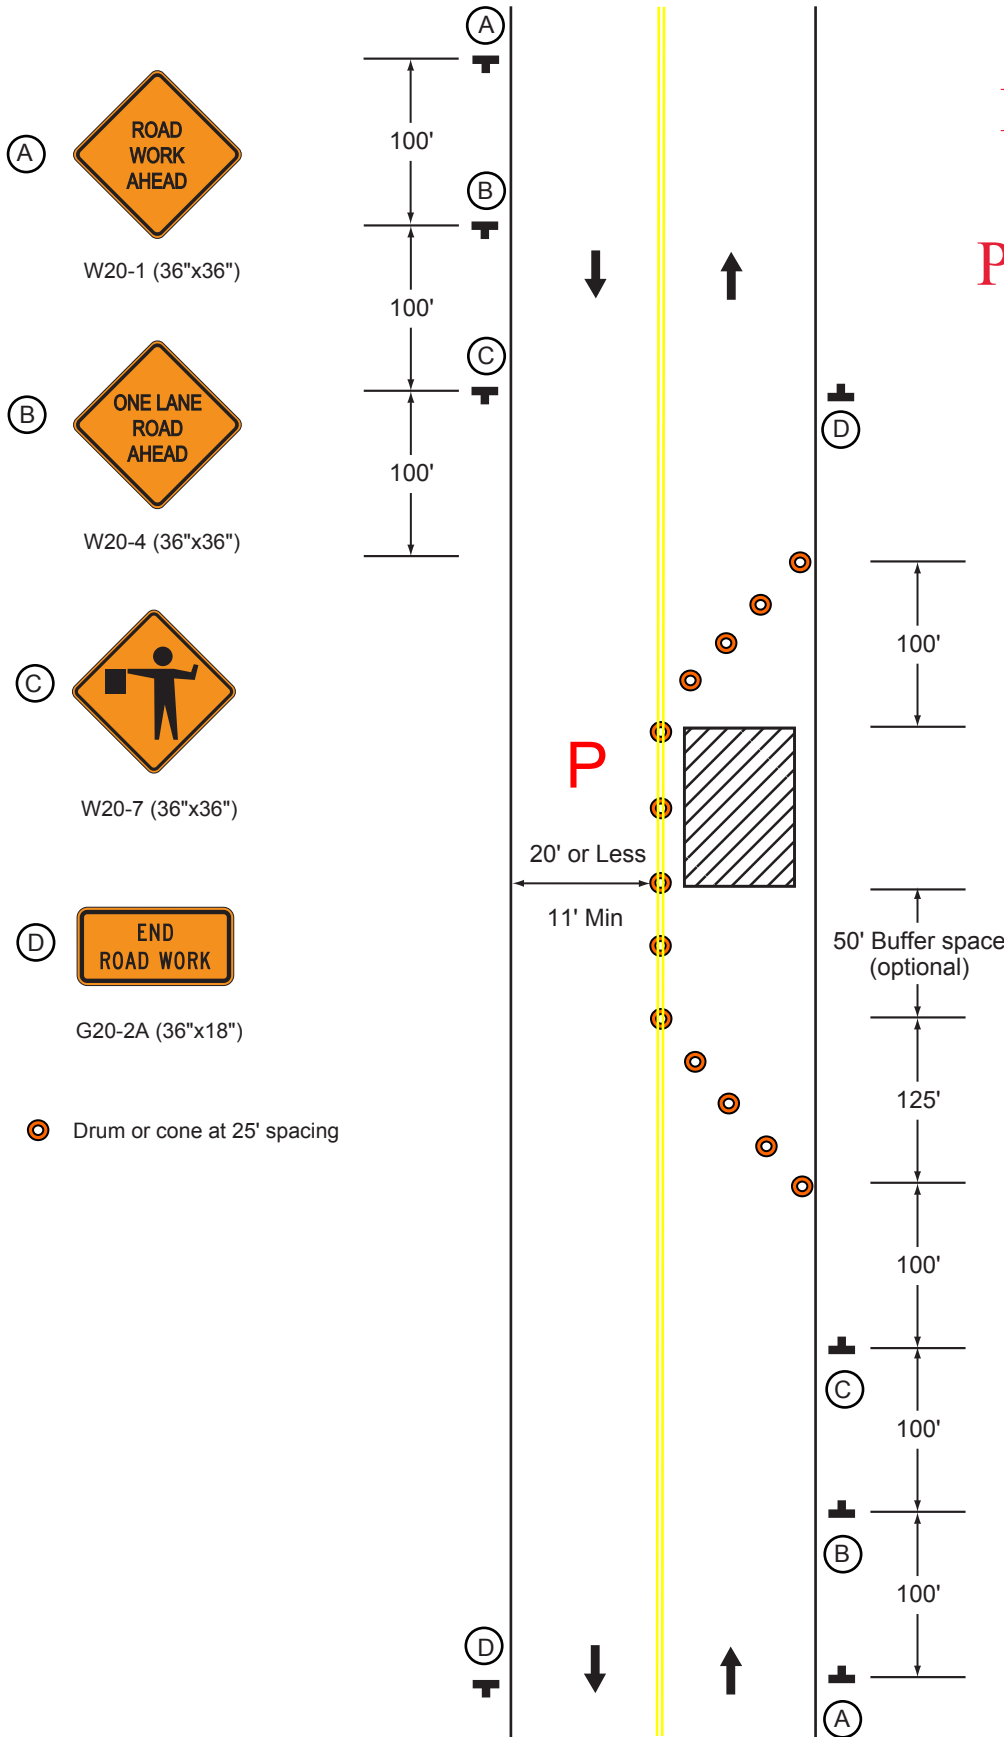

**ROADWAY  
CLOSURE  
PROHIBITED**

○ Drum or cone at 25' spacing