


**WORK IN QUADRANT OF T-INTERSECTION OF TWO-WAY ROADWAYS  
LOW SPEED (SPEED LIMIT < 40 MPH) URBAN ROADWAY  
PLAN 27T4 CITY**




**LOCATION**

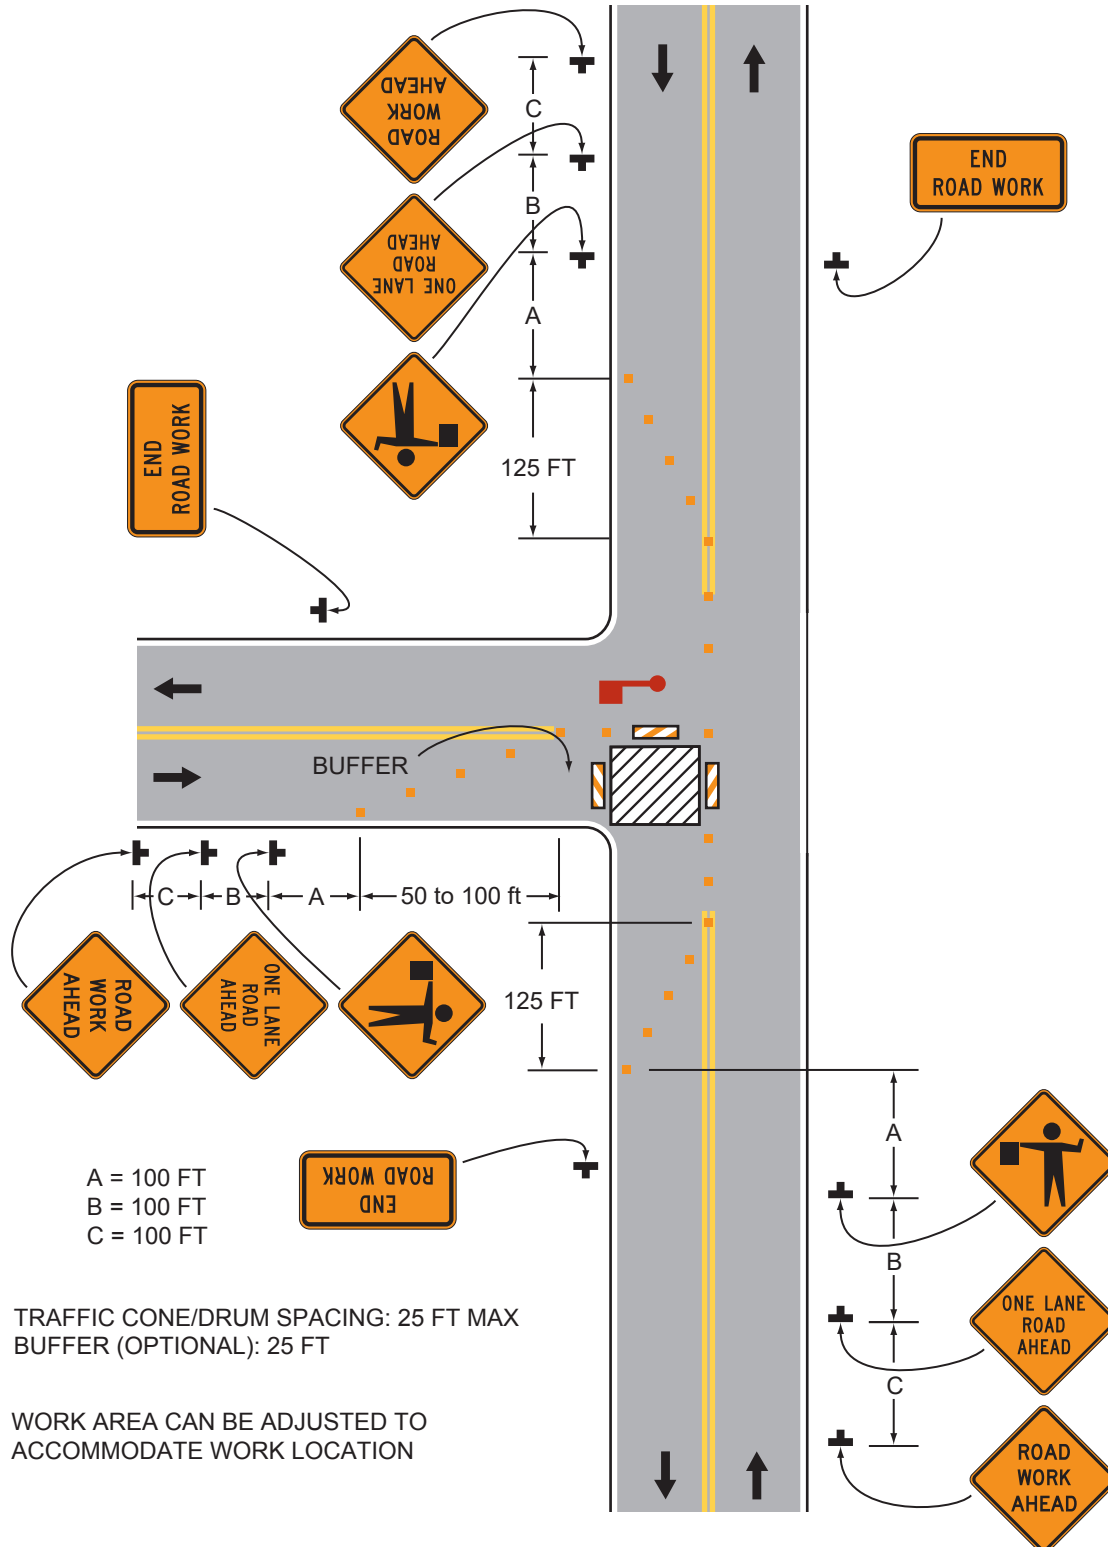

A = 100 FT  
B = 100 FT  
C = 100 FT

TRAFFIC CONE/DRUM SPACING: 25 FT MAX  
BUFFER (OPTIONAL): 25 FT

WORK AREA CAN BE ADJUSTED TO  
ACCOMMODATE WORK LOCATION

-  DONOTES TRAFFIC CONE OR DRUM
-  DONOTES TYPE 3 BARRICADE
-  DONOTES POLICE OFFICER

**ROADWAY CLOSURE PROHIBITED**