


**WORK IN QUADRANT OF INTERSECTION OF TWO-WAY ROADWAYS
LOW SPEED (SPEED LIMIT < 40 MPH) URBAN ROADWAY
PLAN 27 CITY**

LOCATION

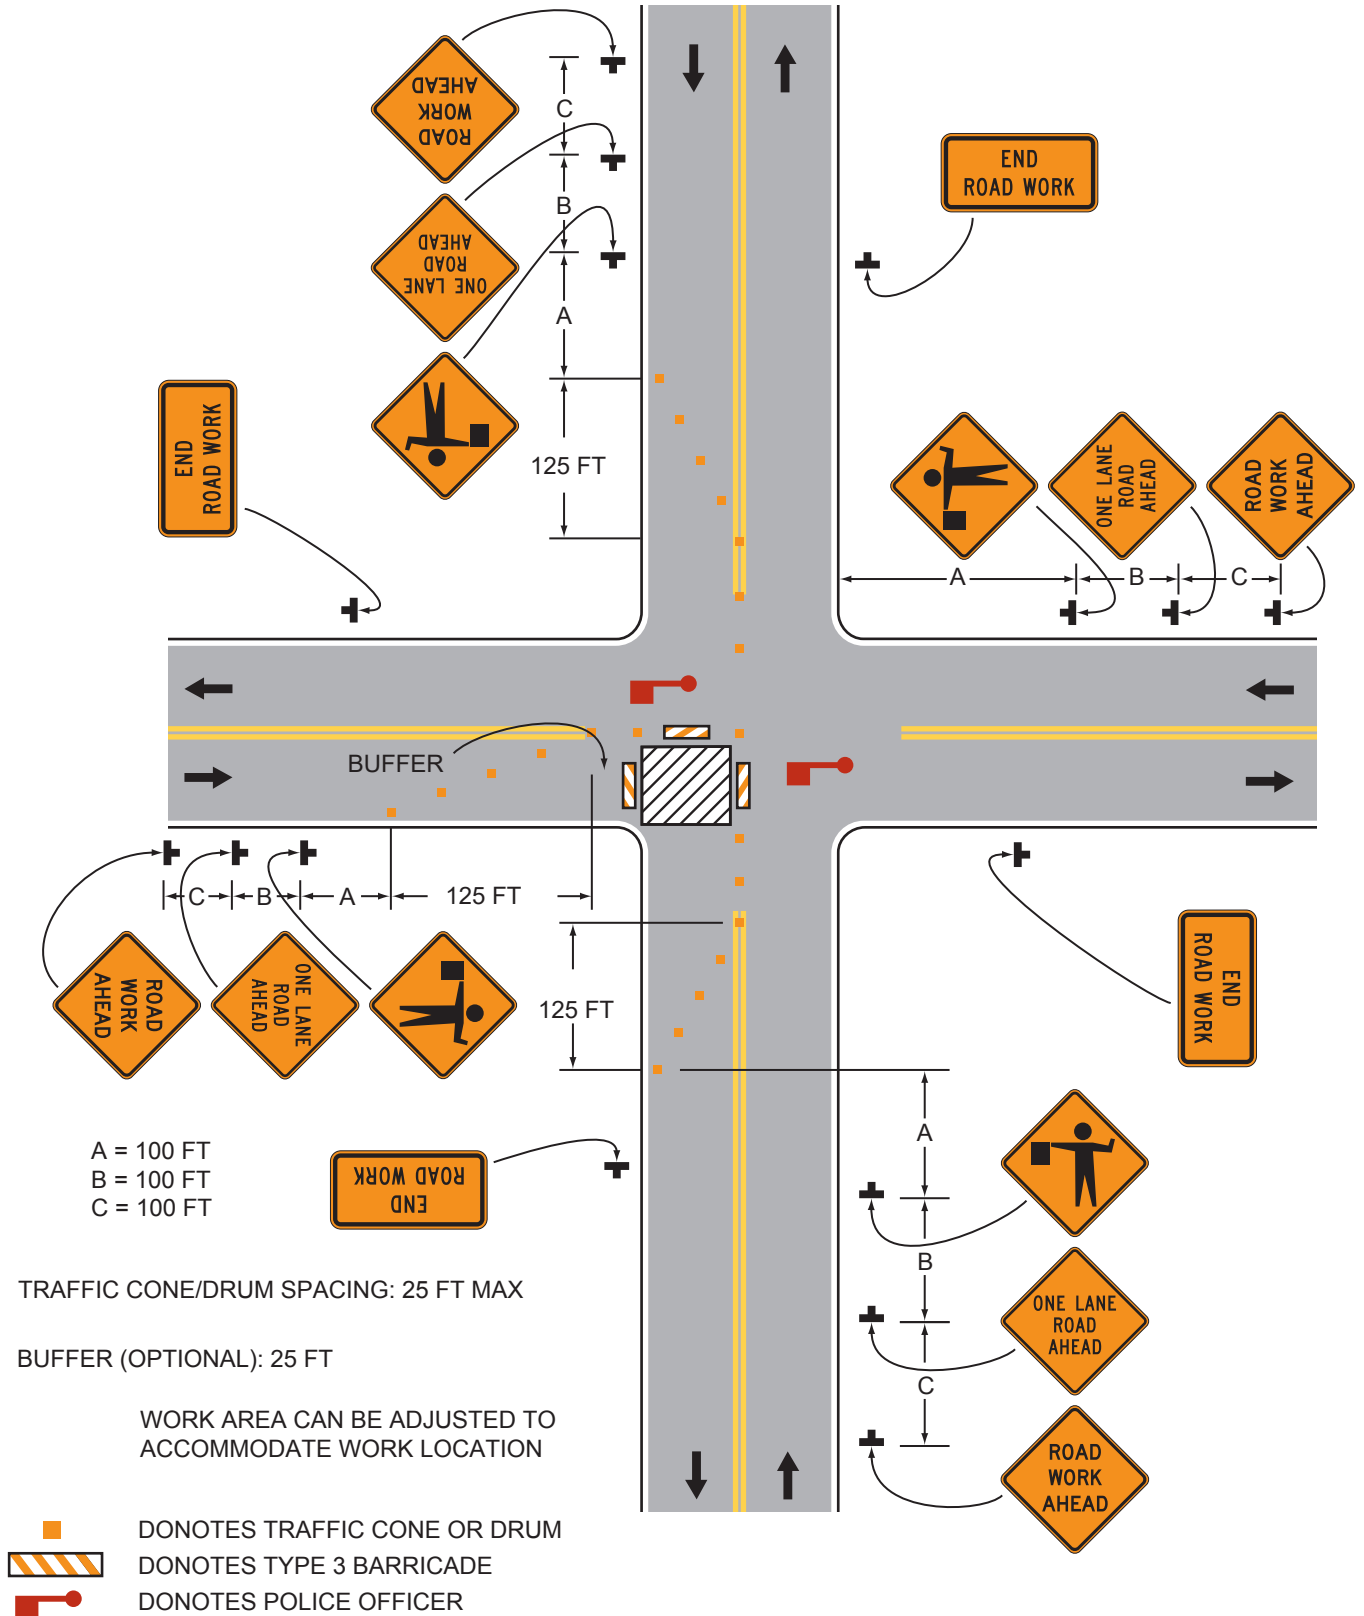

ROADWAY CLOSURE PROHIBITED